


# ABI Alucable Senior - Carpet

Frame-profile

Vertical cross section mat

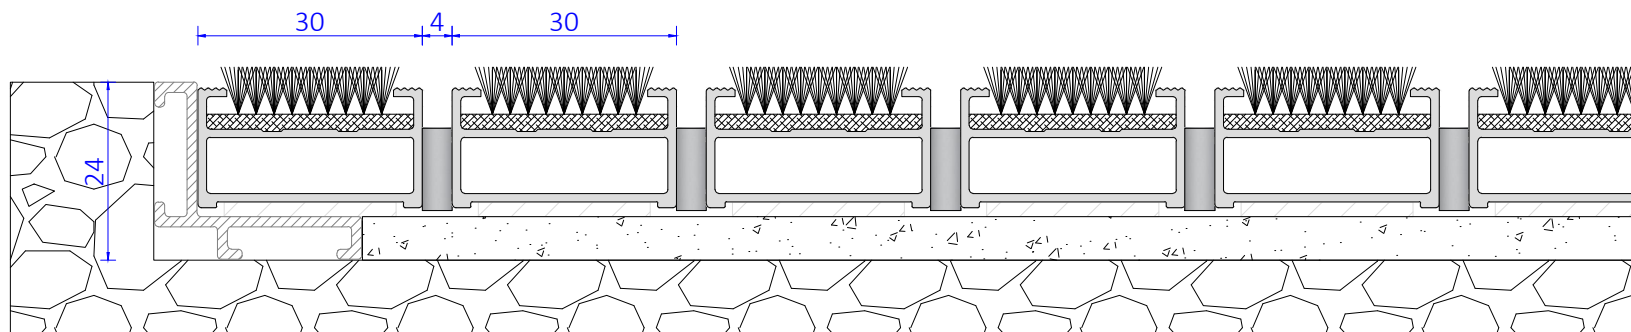

View from above

Detail with inlay carpet

